


Company Profile




UK-based firm specializing in Architecture and Graphic Illustration. We offer 24/7 Support to Architecture, property marketers, estate agents, Matterport resellers, and more. Our mission is to provide responsive service, high-quality design, and professional expertise tailored to your needs.


- 📍 UK Office: Covent Garden London WC2H 9JQ , United kingdom.
- 📍 PAK Office: Eden Lane Villas 2 pine Avenue 500 Lahore, Pakistan.
- 📞 UK: +44 2081445208 🌐 Website: www.2ddrawingsolutions.com
- ✉ E.mail: 2ddrawingsolution@gmail.com

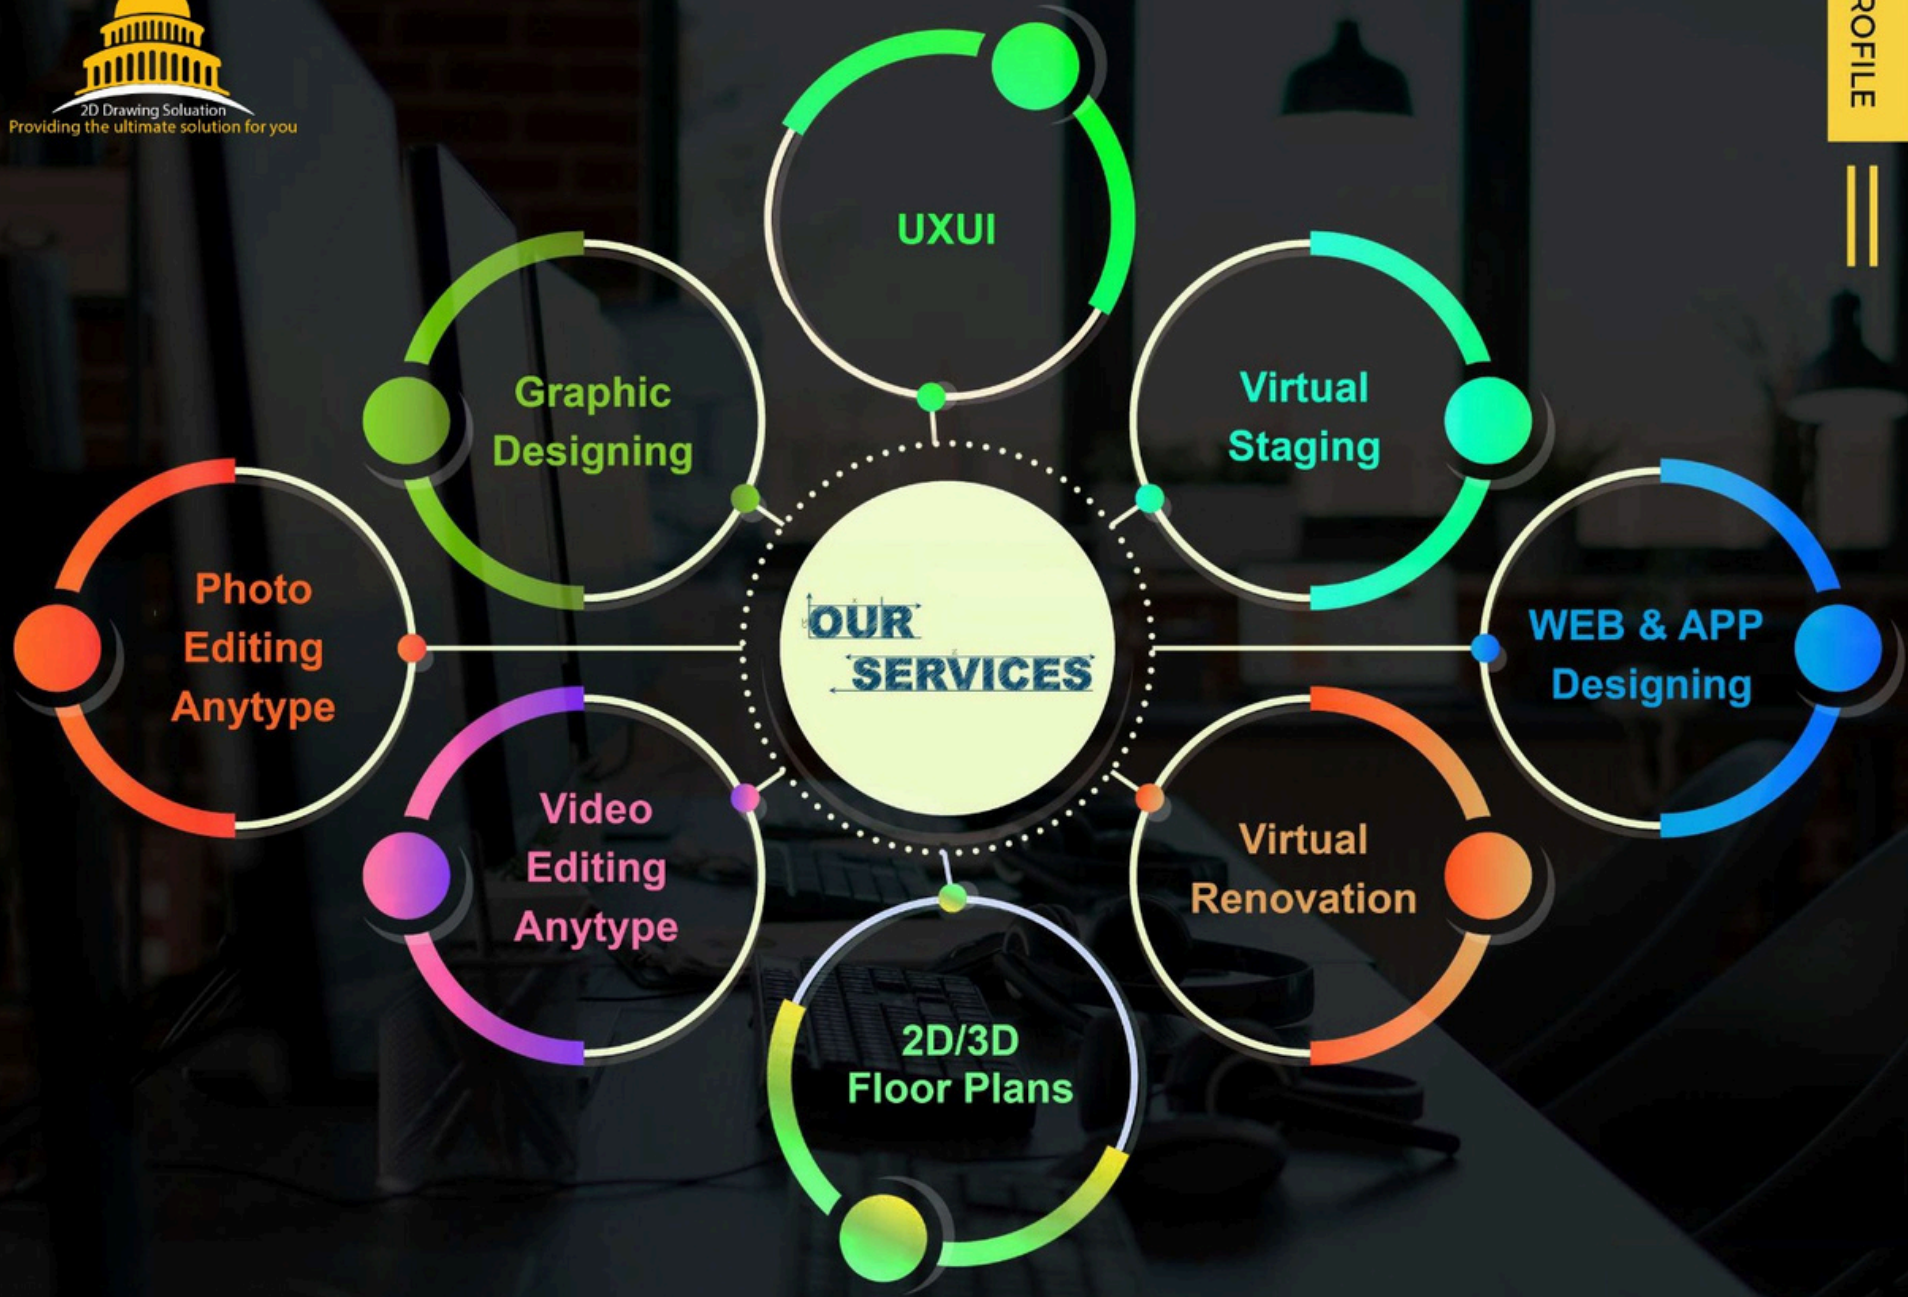

Main Services

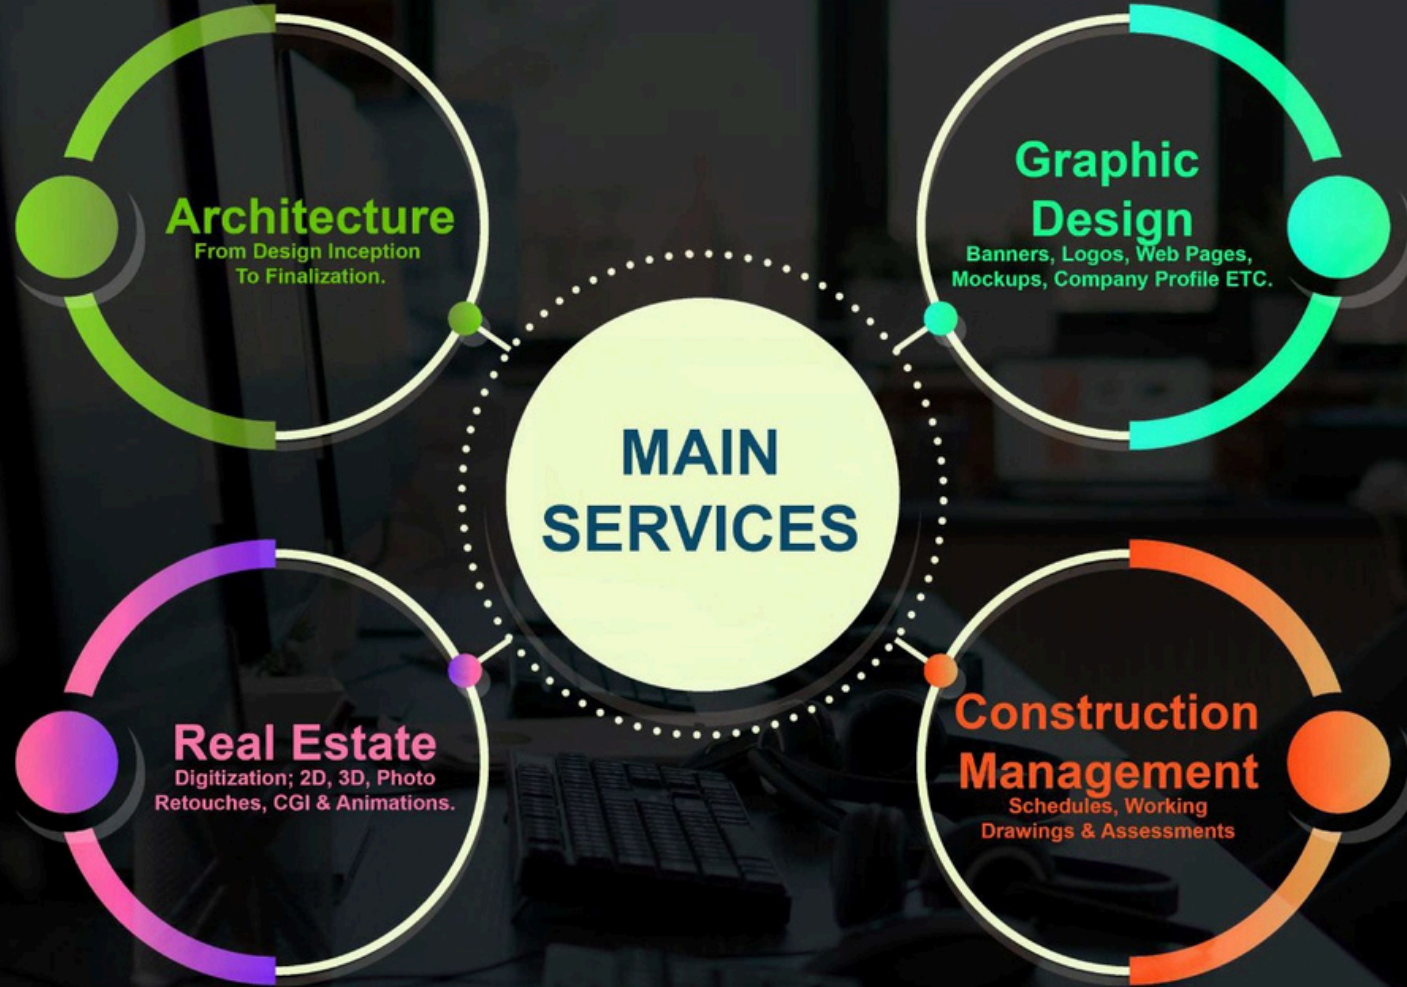


Main Departments

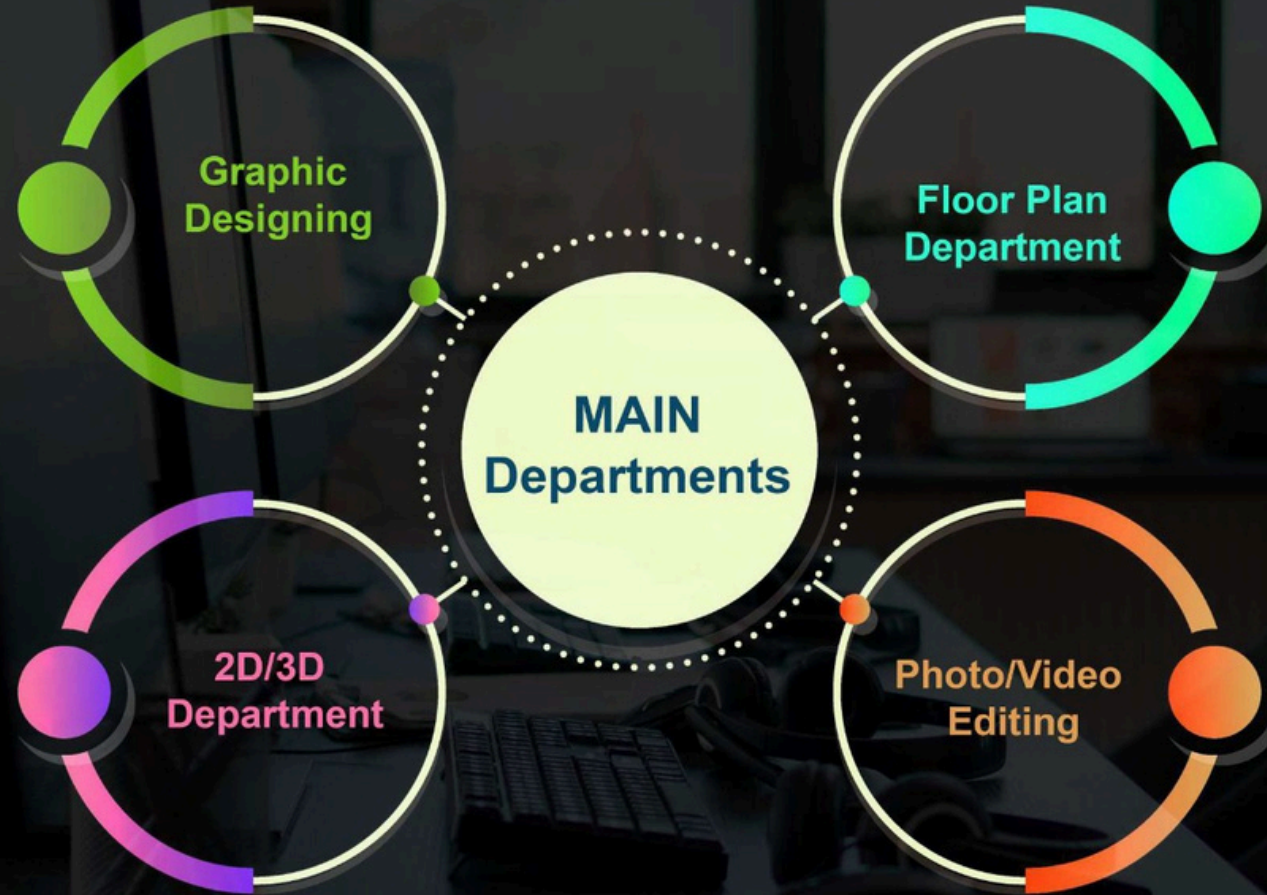

Photo's Products



FloorPlan Products

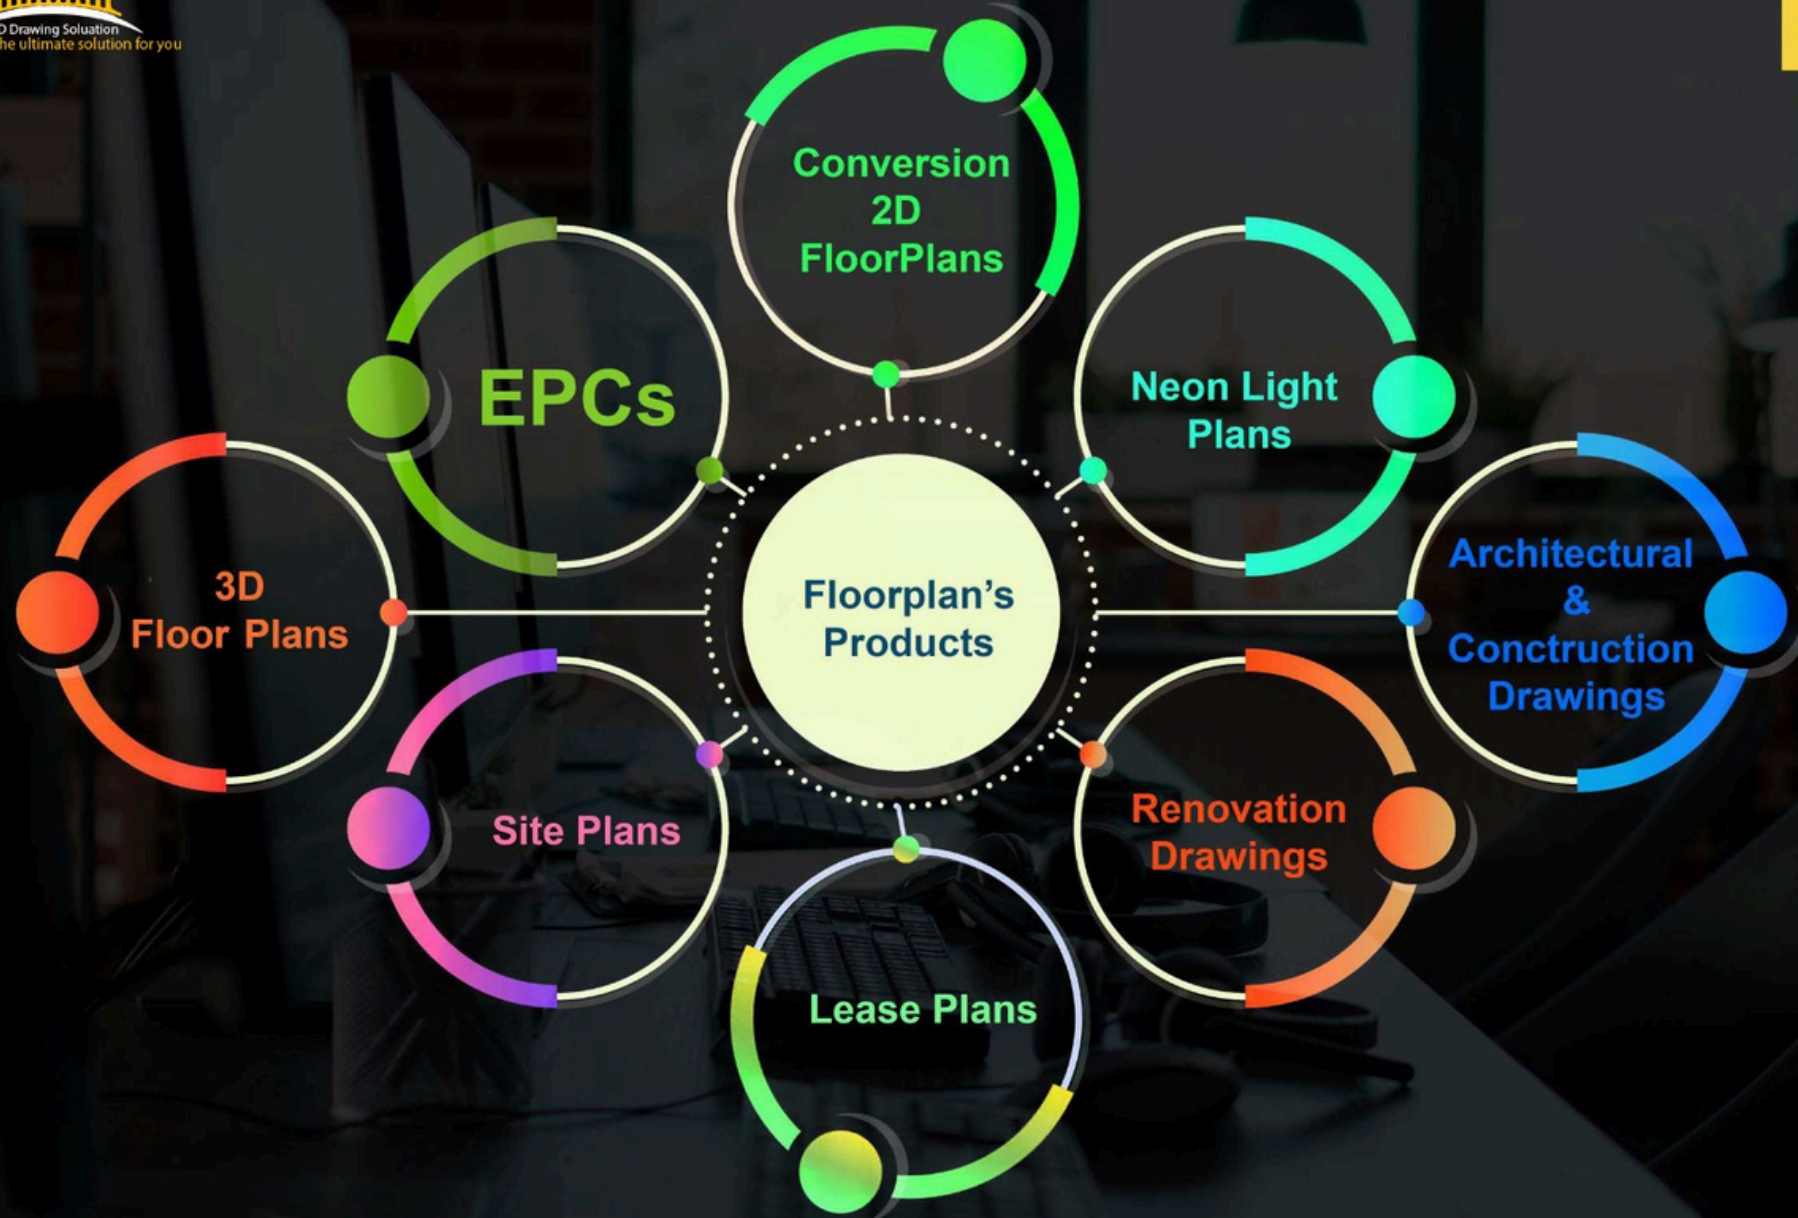

Single Exposure Enhancement

BEFORE

AFTER



OBJECT REMOVAL

BEFORE


AFTER



HDR BLENDING



HDR BLENDING

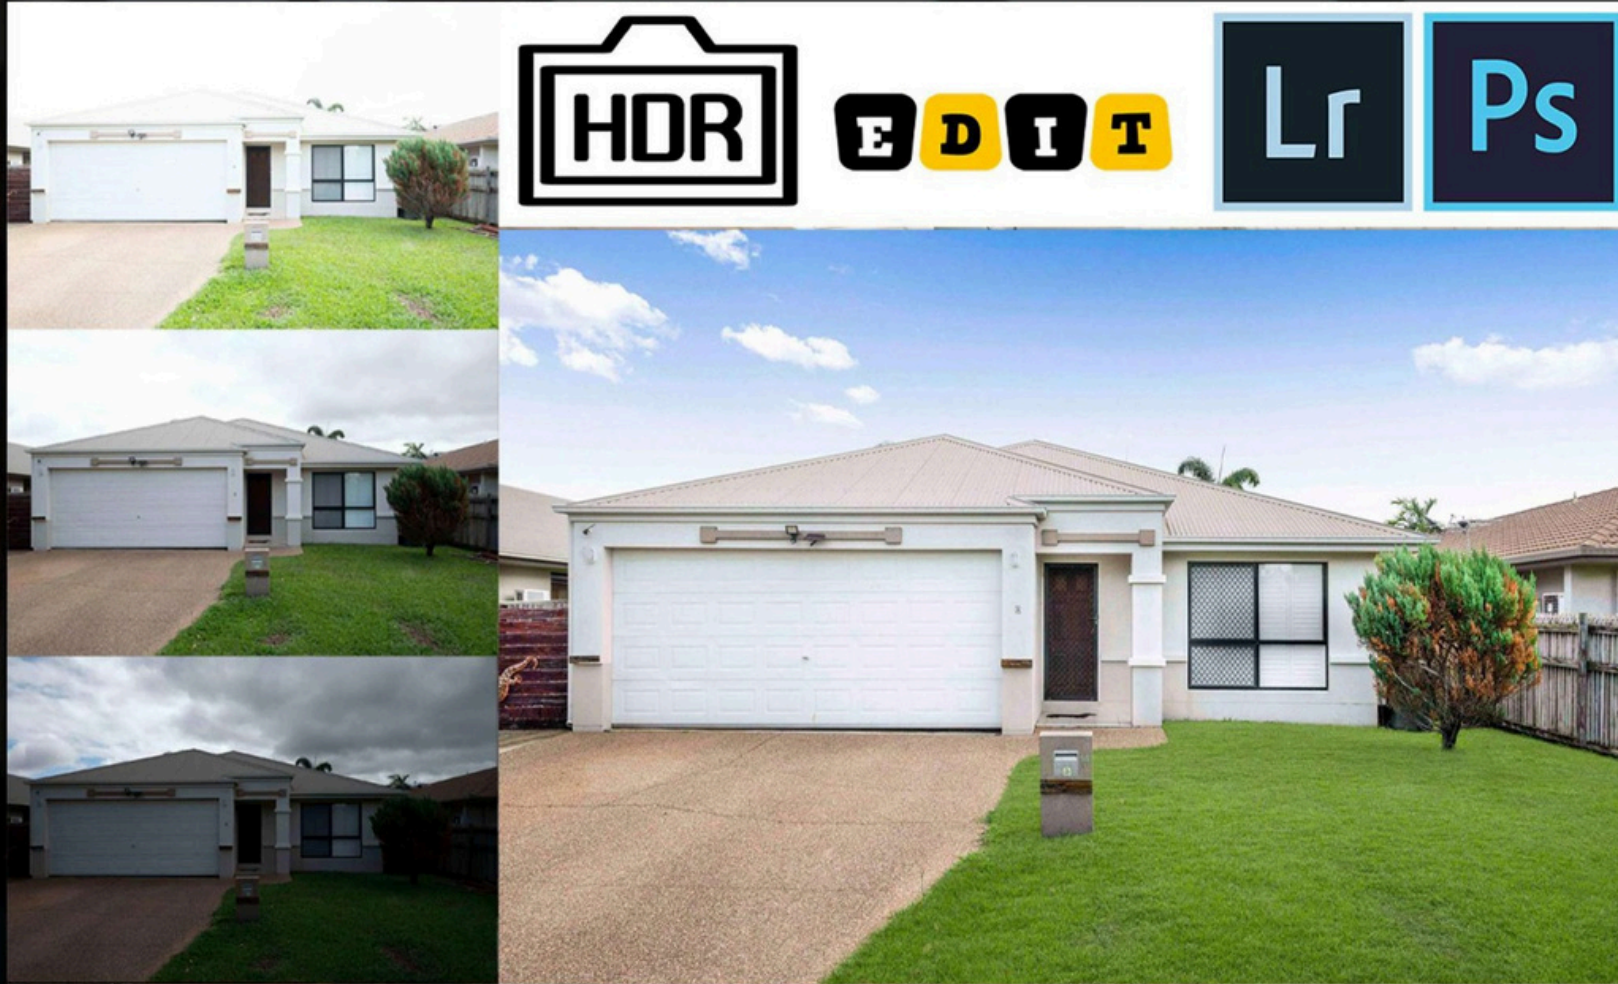

DAY TO DUSK

BEFORE

AFTER



DAY TO DUSK



E D I T



Product Retouching



BEFORE

Product Photo Editing

Product Retouching





AFTER



PHOTO RENOVATION

BEFORE

AFTER

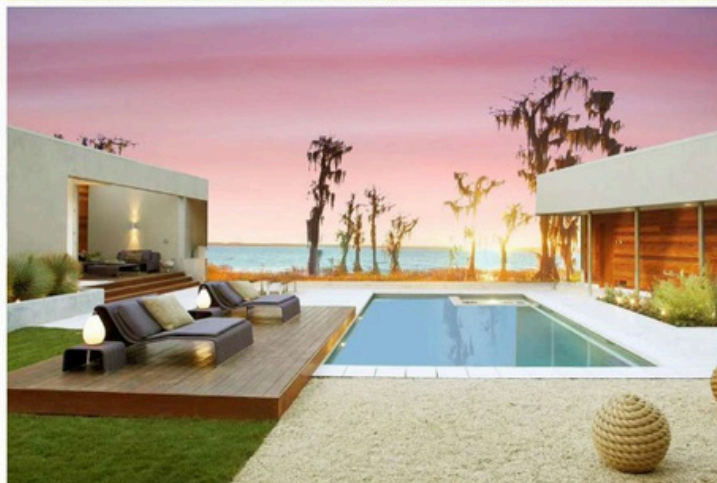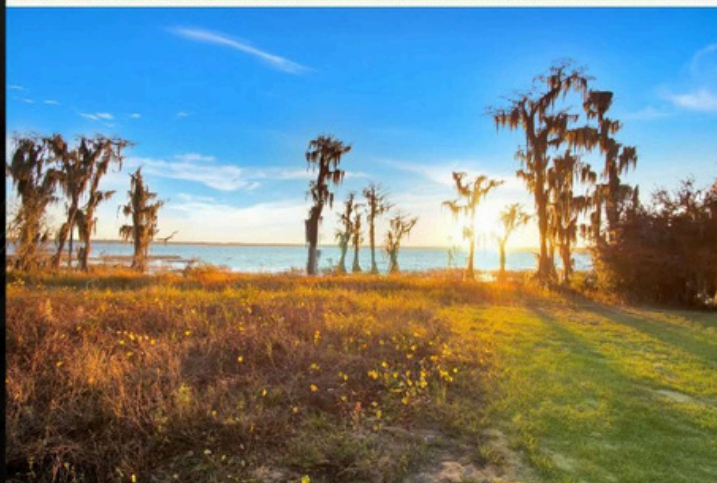

Virtual Staging




2D / 3D WORKING



3D MAX



Virtual Staging

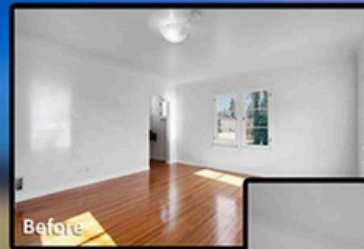

Virtual Staging

Bedroom
Modern Furniture



Portrait Editing



BEFORE

AFTER



Portrait Editing



Portrait Retouching



BEFORE

Portrait Photo Editing




AFTER



Portrait Editing

BEFORE

AFTER

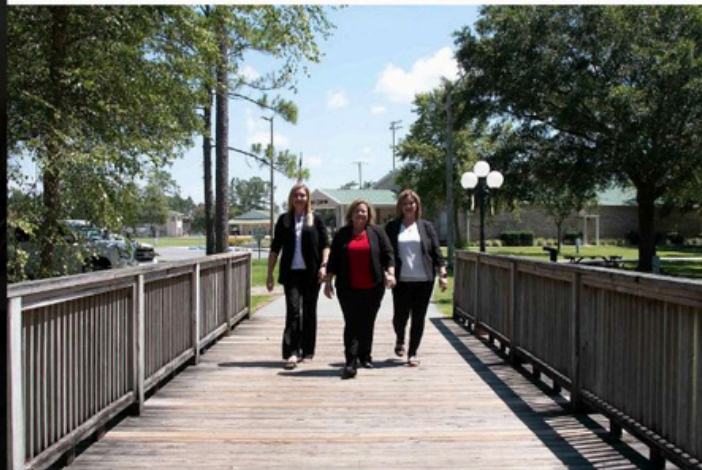

Portrait Editing



Portrait Retouching



BEFORE

Portrait Photo Editing



AFTER



Portrait Editing



BEFORE

Portrait Photo Editing




Portrait Retouching




AFTER



BEFORE

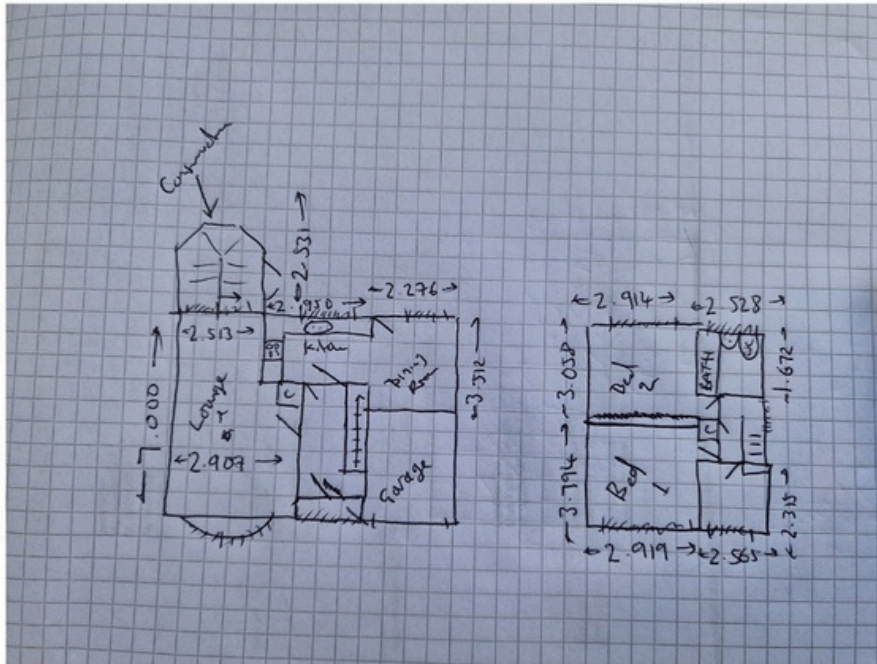

AFTER

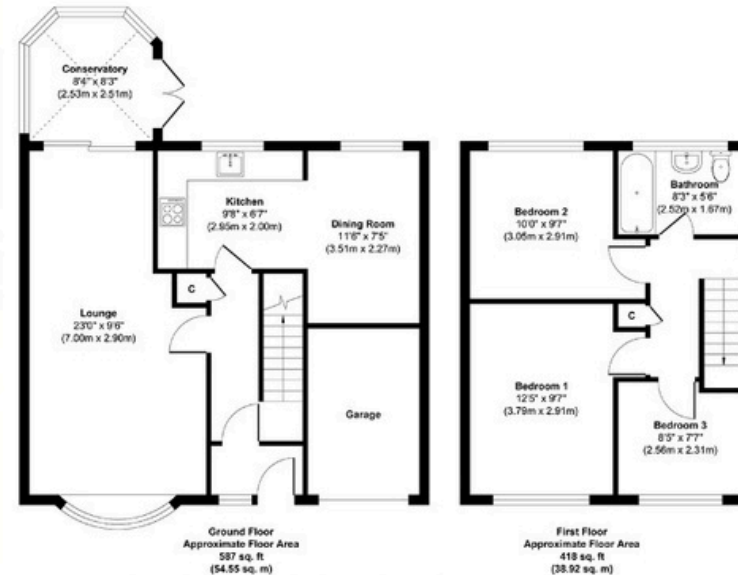


Approx. Gross Internal Floor Area 1005 sq. ft / 93.47 sq. m (Excluding Garage)


Illustration for identification purpose only. Measurements approximate and not to scale. Unauthorized reproduction is prohibited. All rights reserved for

Floor Plan (2D BLACK & WHITE)

BEFORE

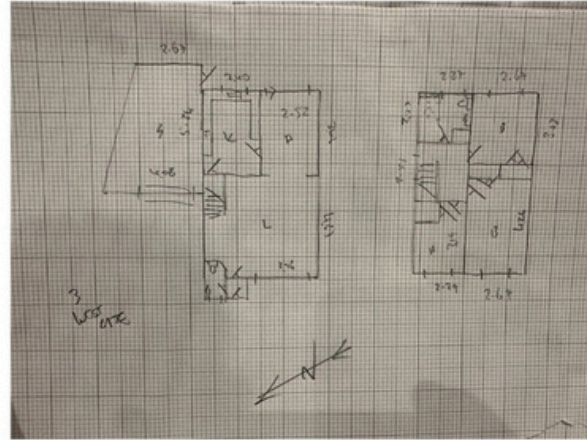



AFTER

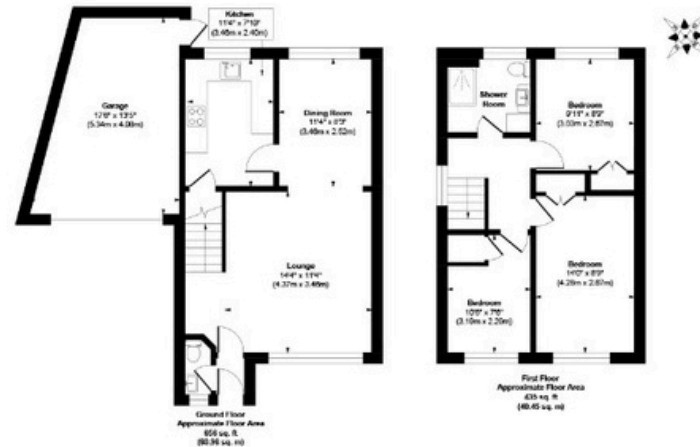


Approx. Gross Internal Floor Area 1091 sq. ft / 101.41 sq. m (including Garage)
Illustration for identification purposes only, measurements approximate and not to scale, unauthorized reproduction is prohibited.

Floor Plan (2D BLACK & WHITE)


BEFORE

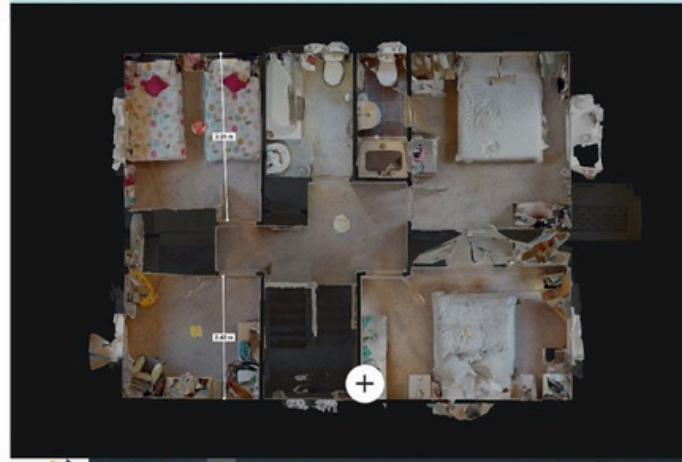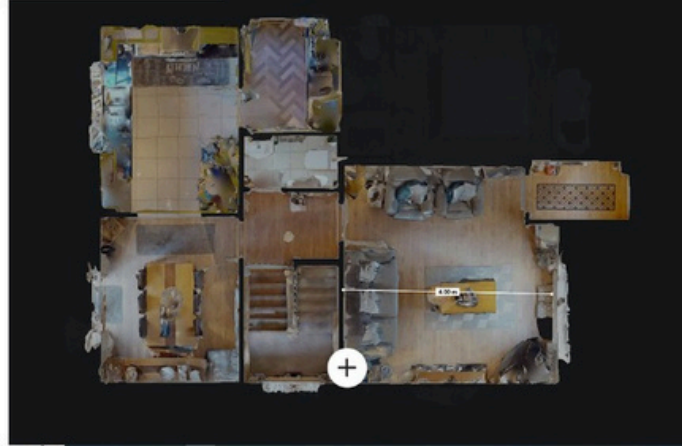

AFTER

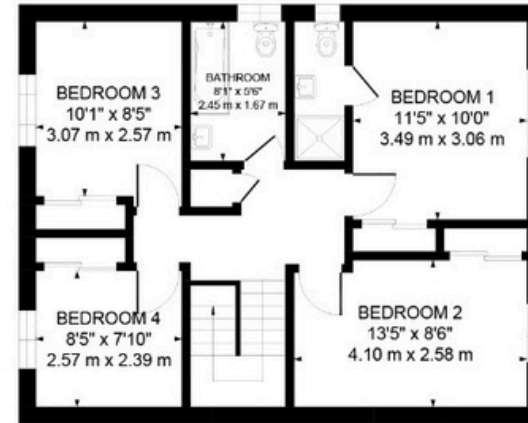

Floor Plan (2D BLACK & WHITE)

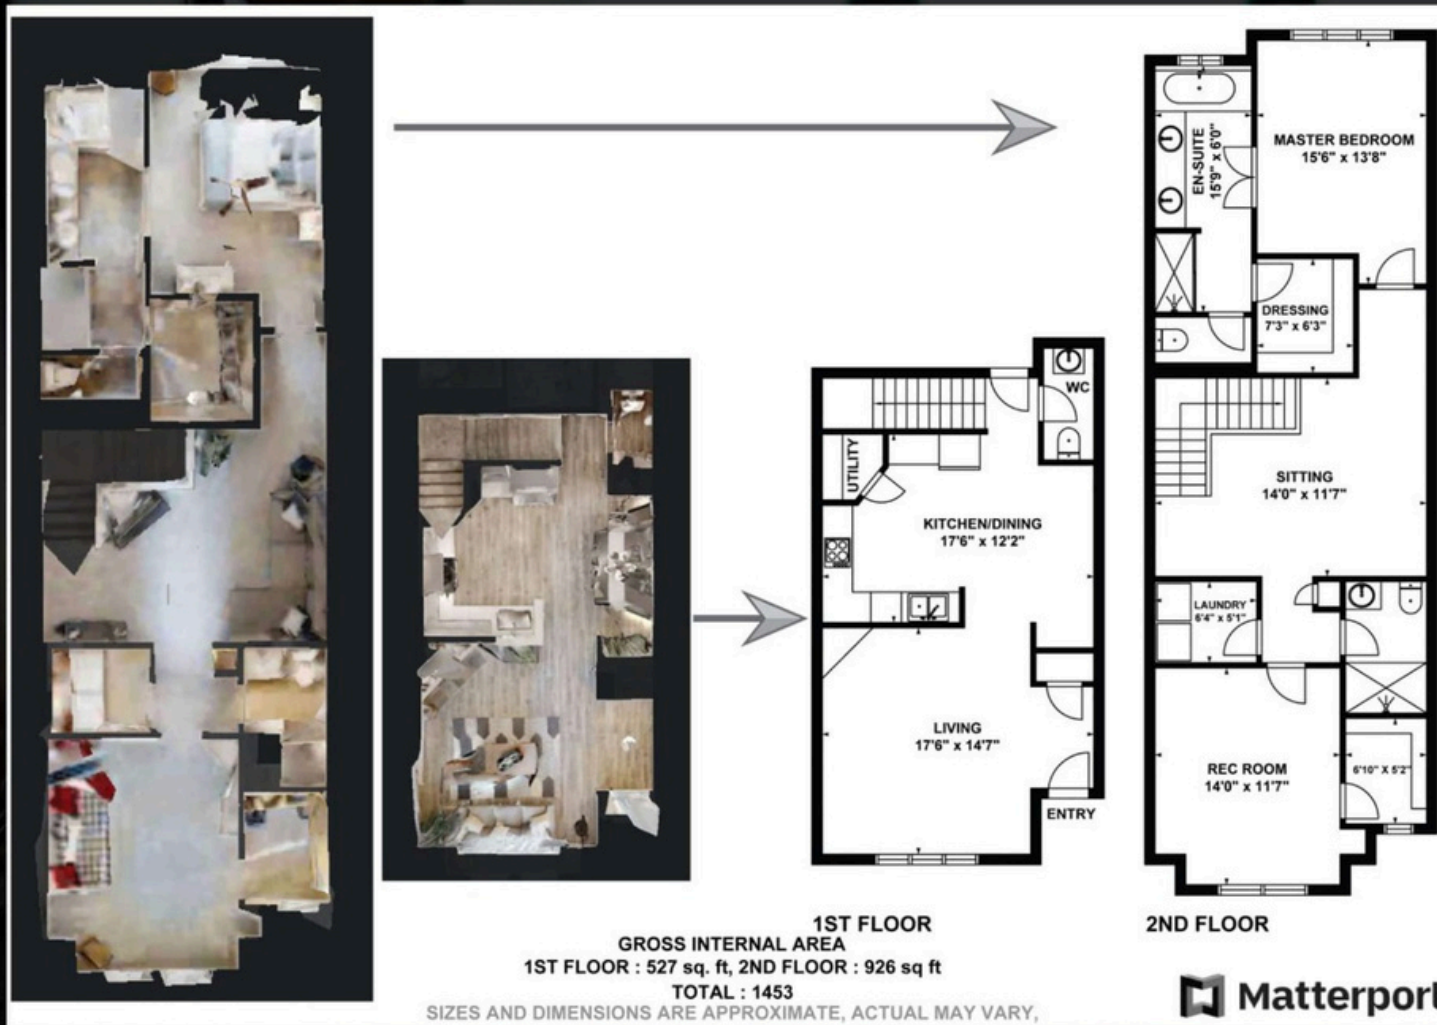


Floor Plan (2D BLACK & WHITE)




GROSS INTERNAL AREA
 1ST FLOOR : 983 sq. ft. 2ND FLOOR : 1,546 sq. ft.
 EXCLUDED AREAS: GARAGE: 377 sq. ft.
 REDUCED HEADROOM BELOW
 2.76 M: 29 sq. ft. TOTAL: 2,529 sq. ft.
 SIZES AND DIMENSIONS ARE APPROXIMATE. ACTUAL MAY VARY.

Floor Plan (2D FULL COLOR)

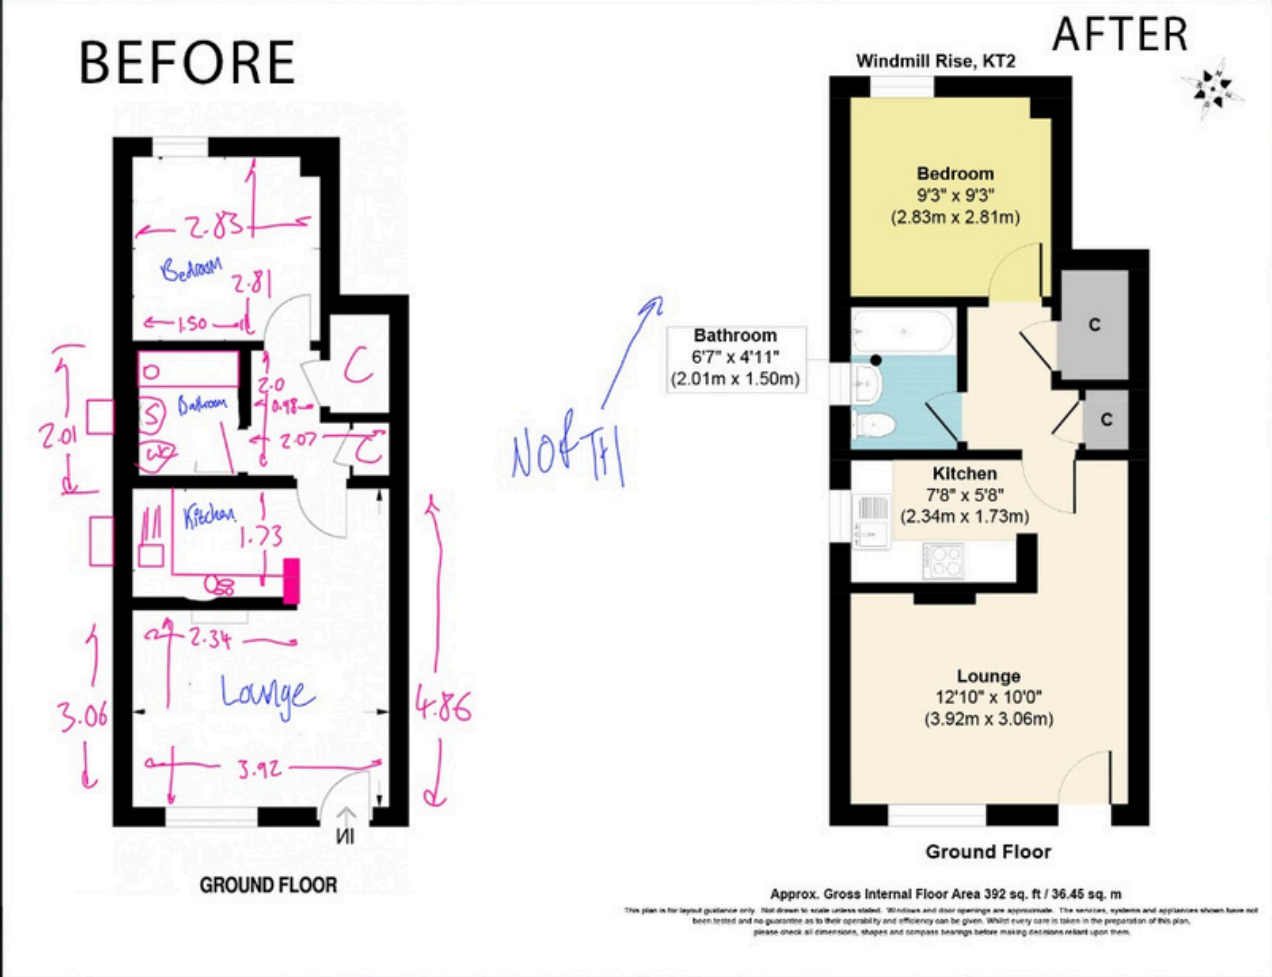

Floor Plan (2D FULL COLOR)

BEFORE

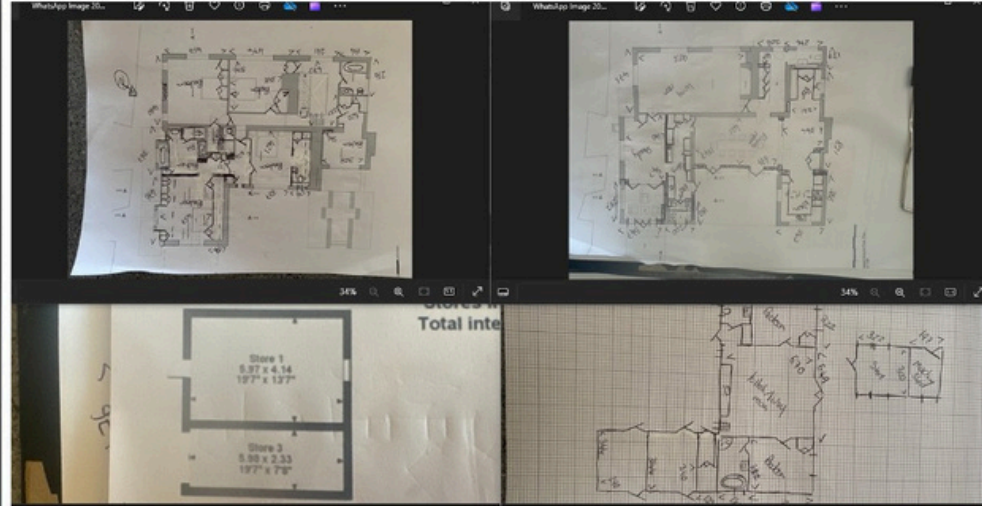


AFTER

Approximate Gross Internal Area
 Main House = 3471 sq ft / 322.5 sq m
 Outbuilding = 1658 sq ft / 154.0 sq m
 Total = 5129 sq ft / 476.5 sq m



Floor Plan (2D FULL COLOR)

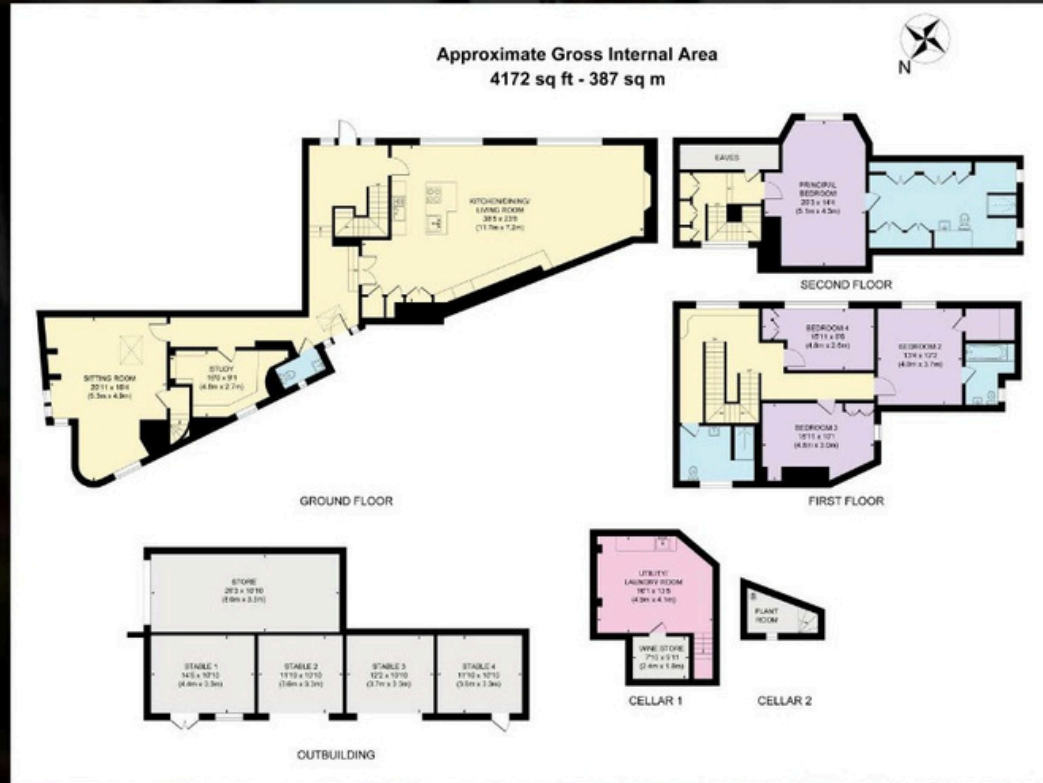

Floor Plan (3D FULL COLOR)



Why Chosse Us



2D Drawing Solution: we take pride in being a premier provider of exceptional IT, Business Process Outsourcing (BPO), and Graphic Designing services, backed by years of expertise. Our team of industry veterans, technical specialists, and domain experts delivers tailor-made solutions aligned with your unique business goals. Leveraging cutting-edge technology, we ensure unmatched efficiency and data security while offering flexibility and cost-effectiveness.

With a customer-centric approach, transparent communication, and lasting partnerships, we empower your business's success. Our Graphic Designing services bring creativity to life, crafting visually captivating designs that leave a lasting impression. From logos to marketing materials, our expert designers elevate brand identities and enhance brand presence.

Choose IBM Analytics as your trusted partner today and unlock your business's full potential with a comprehensive suite of services designed to drive growth and success.

“Looking forward to working with you”